


PROPOSED (G+9) STORED BUILDING "*LILIUM LYRICS*"
AT PLOT NO-1804/F , BLOCK- I Ext, Bashundhara R/A, Dhaka.



PROPOSED (G+9) STORED BUILDING "LILIUM LYRICS"
AT PLOT NO-1804/F , BLOCK-I Ext, Bashundhara R/A, Dhaka.

72'-0"

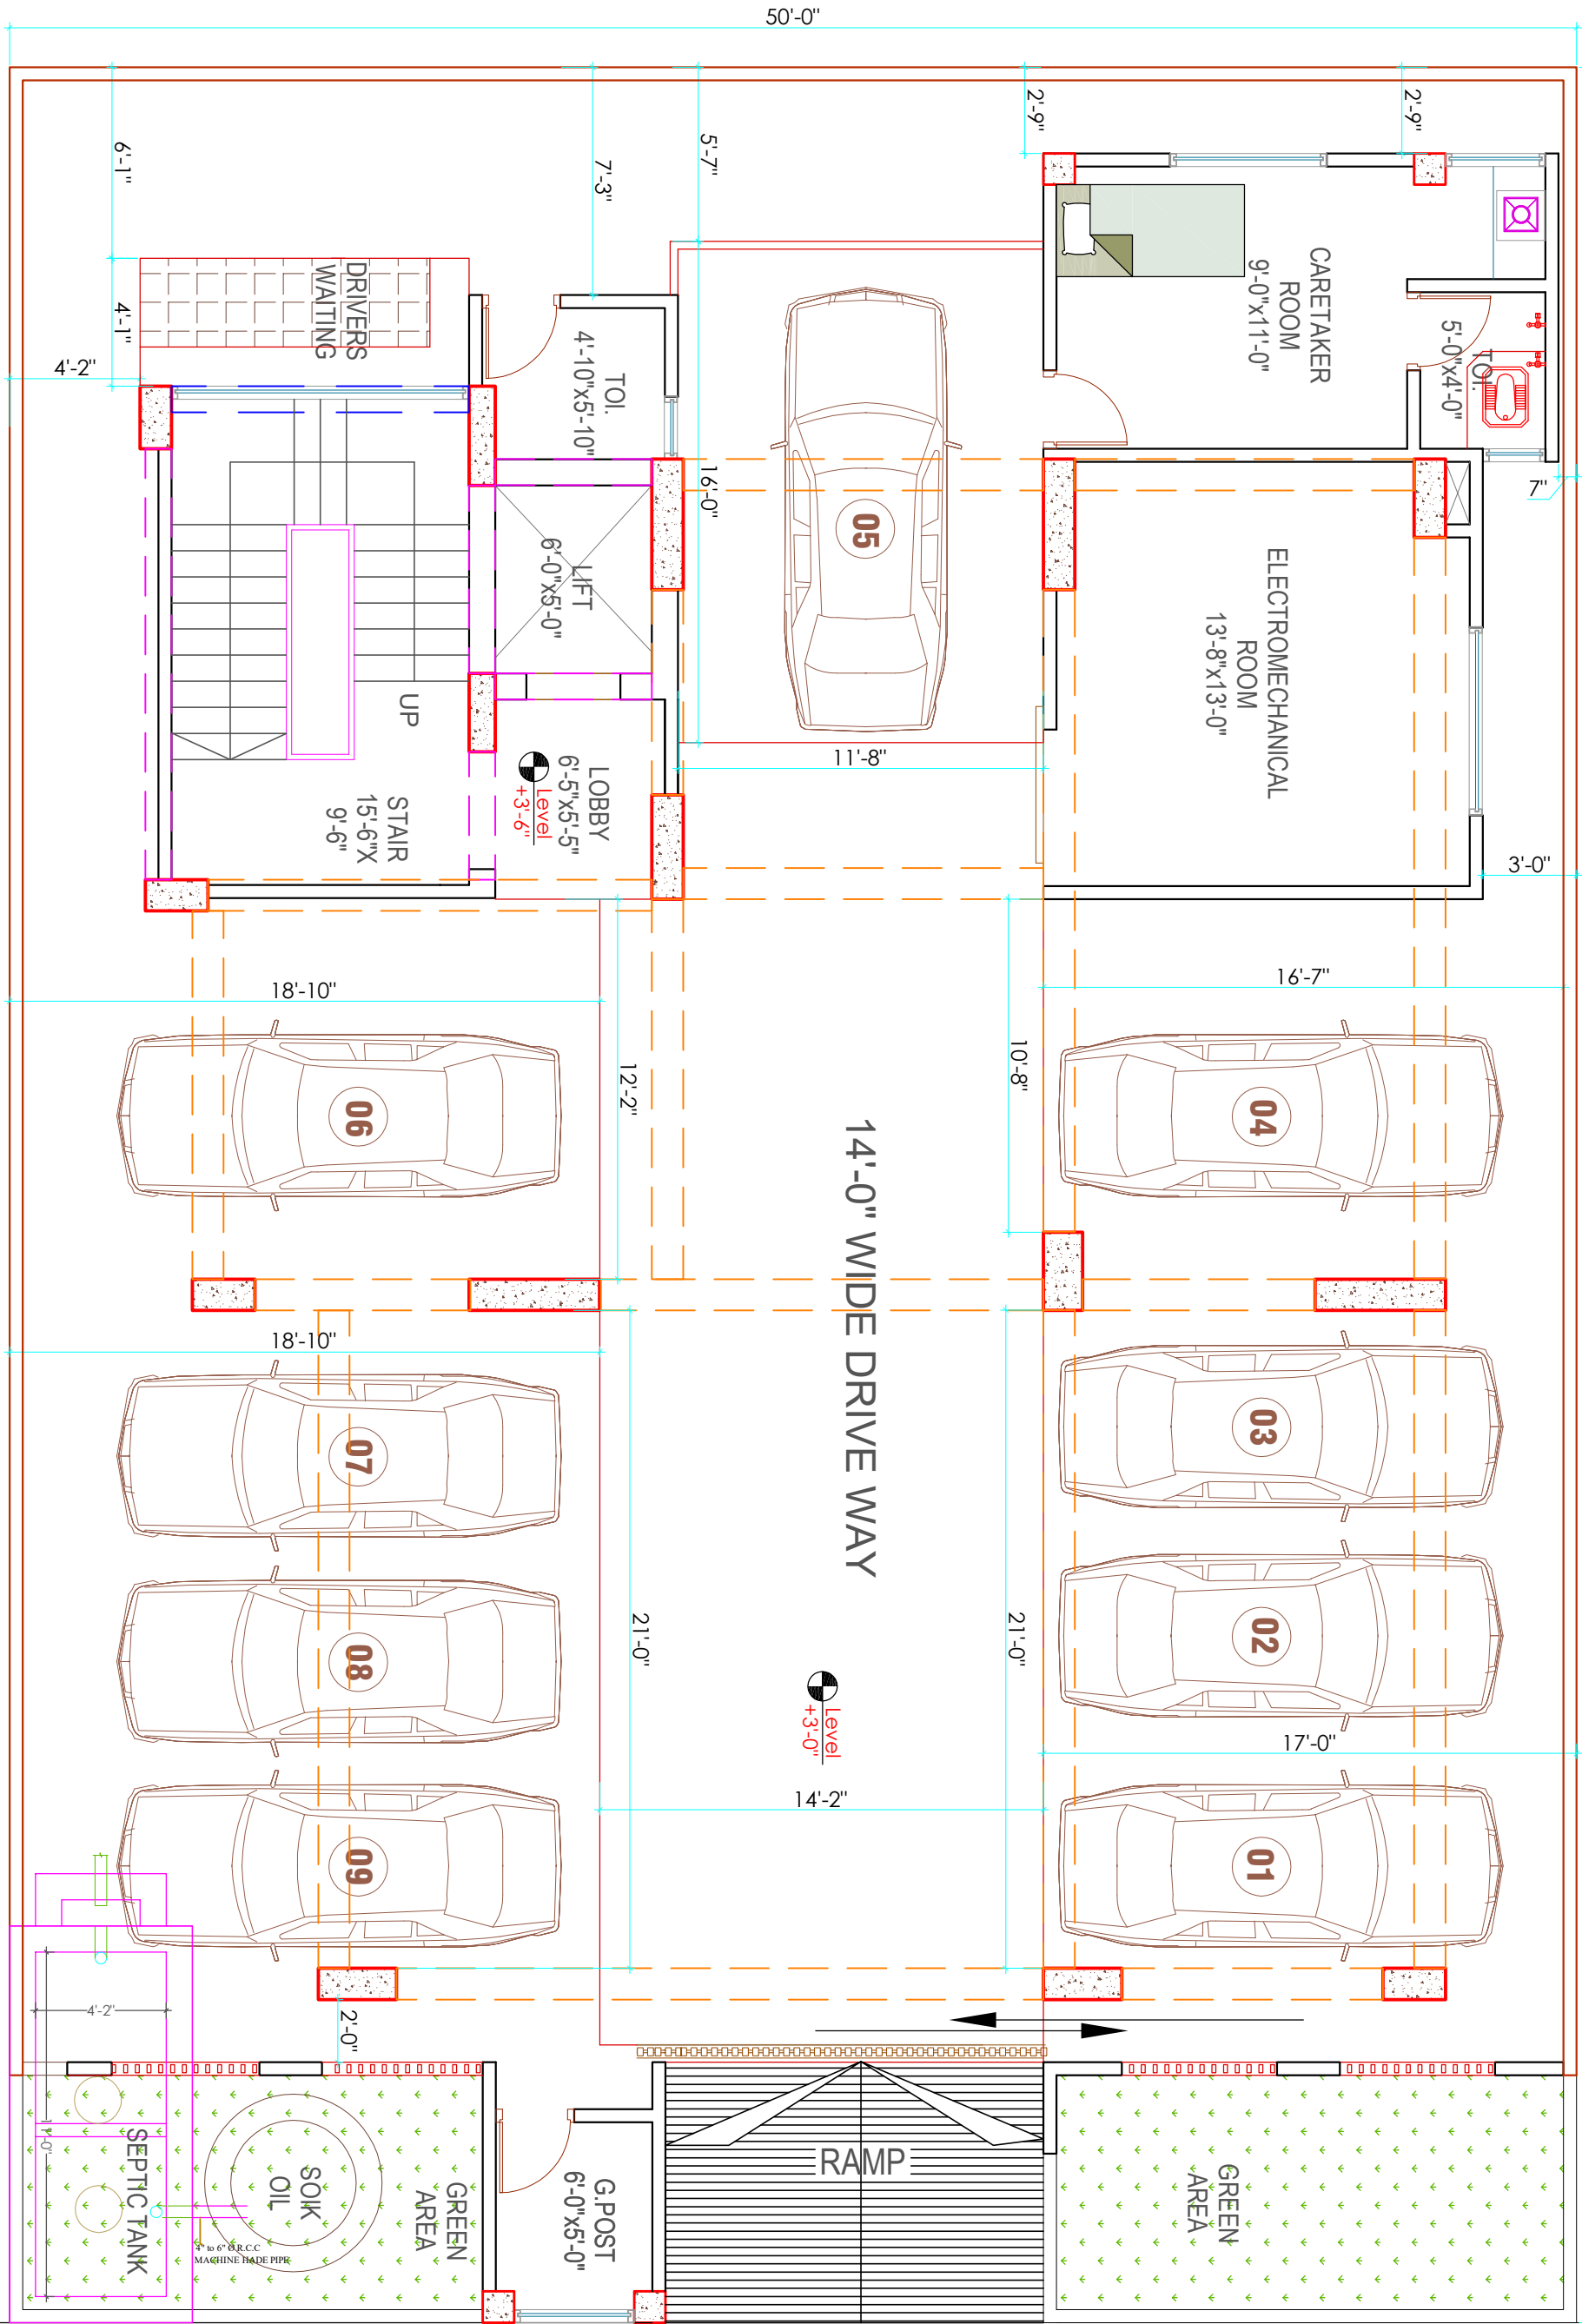


Level
±0'-0"

ENTRY & EXIT
ROAD

N
GROUND FLOOR PLAN
SCALE:- 1:100


PROPOSED (G+9) STORED BUILDING "LILIUM LYRICS"
AT PLOT NO-1804/F , BLOCK- I Ext, Bashundhara R/A, Dhaka.

72'-0"

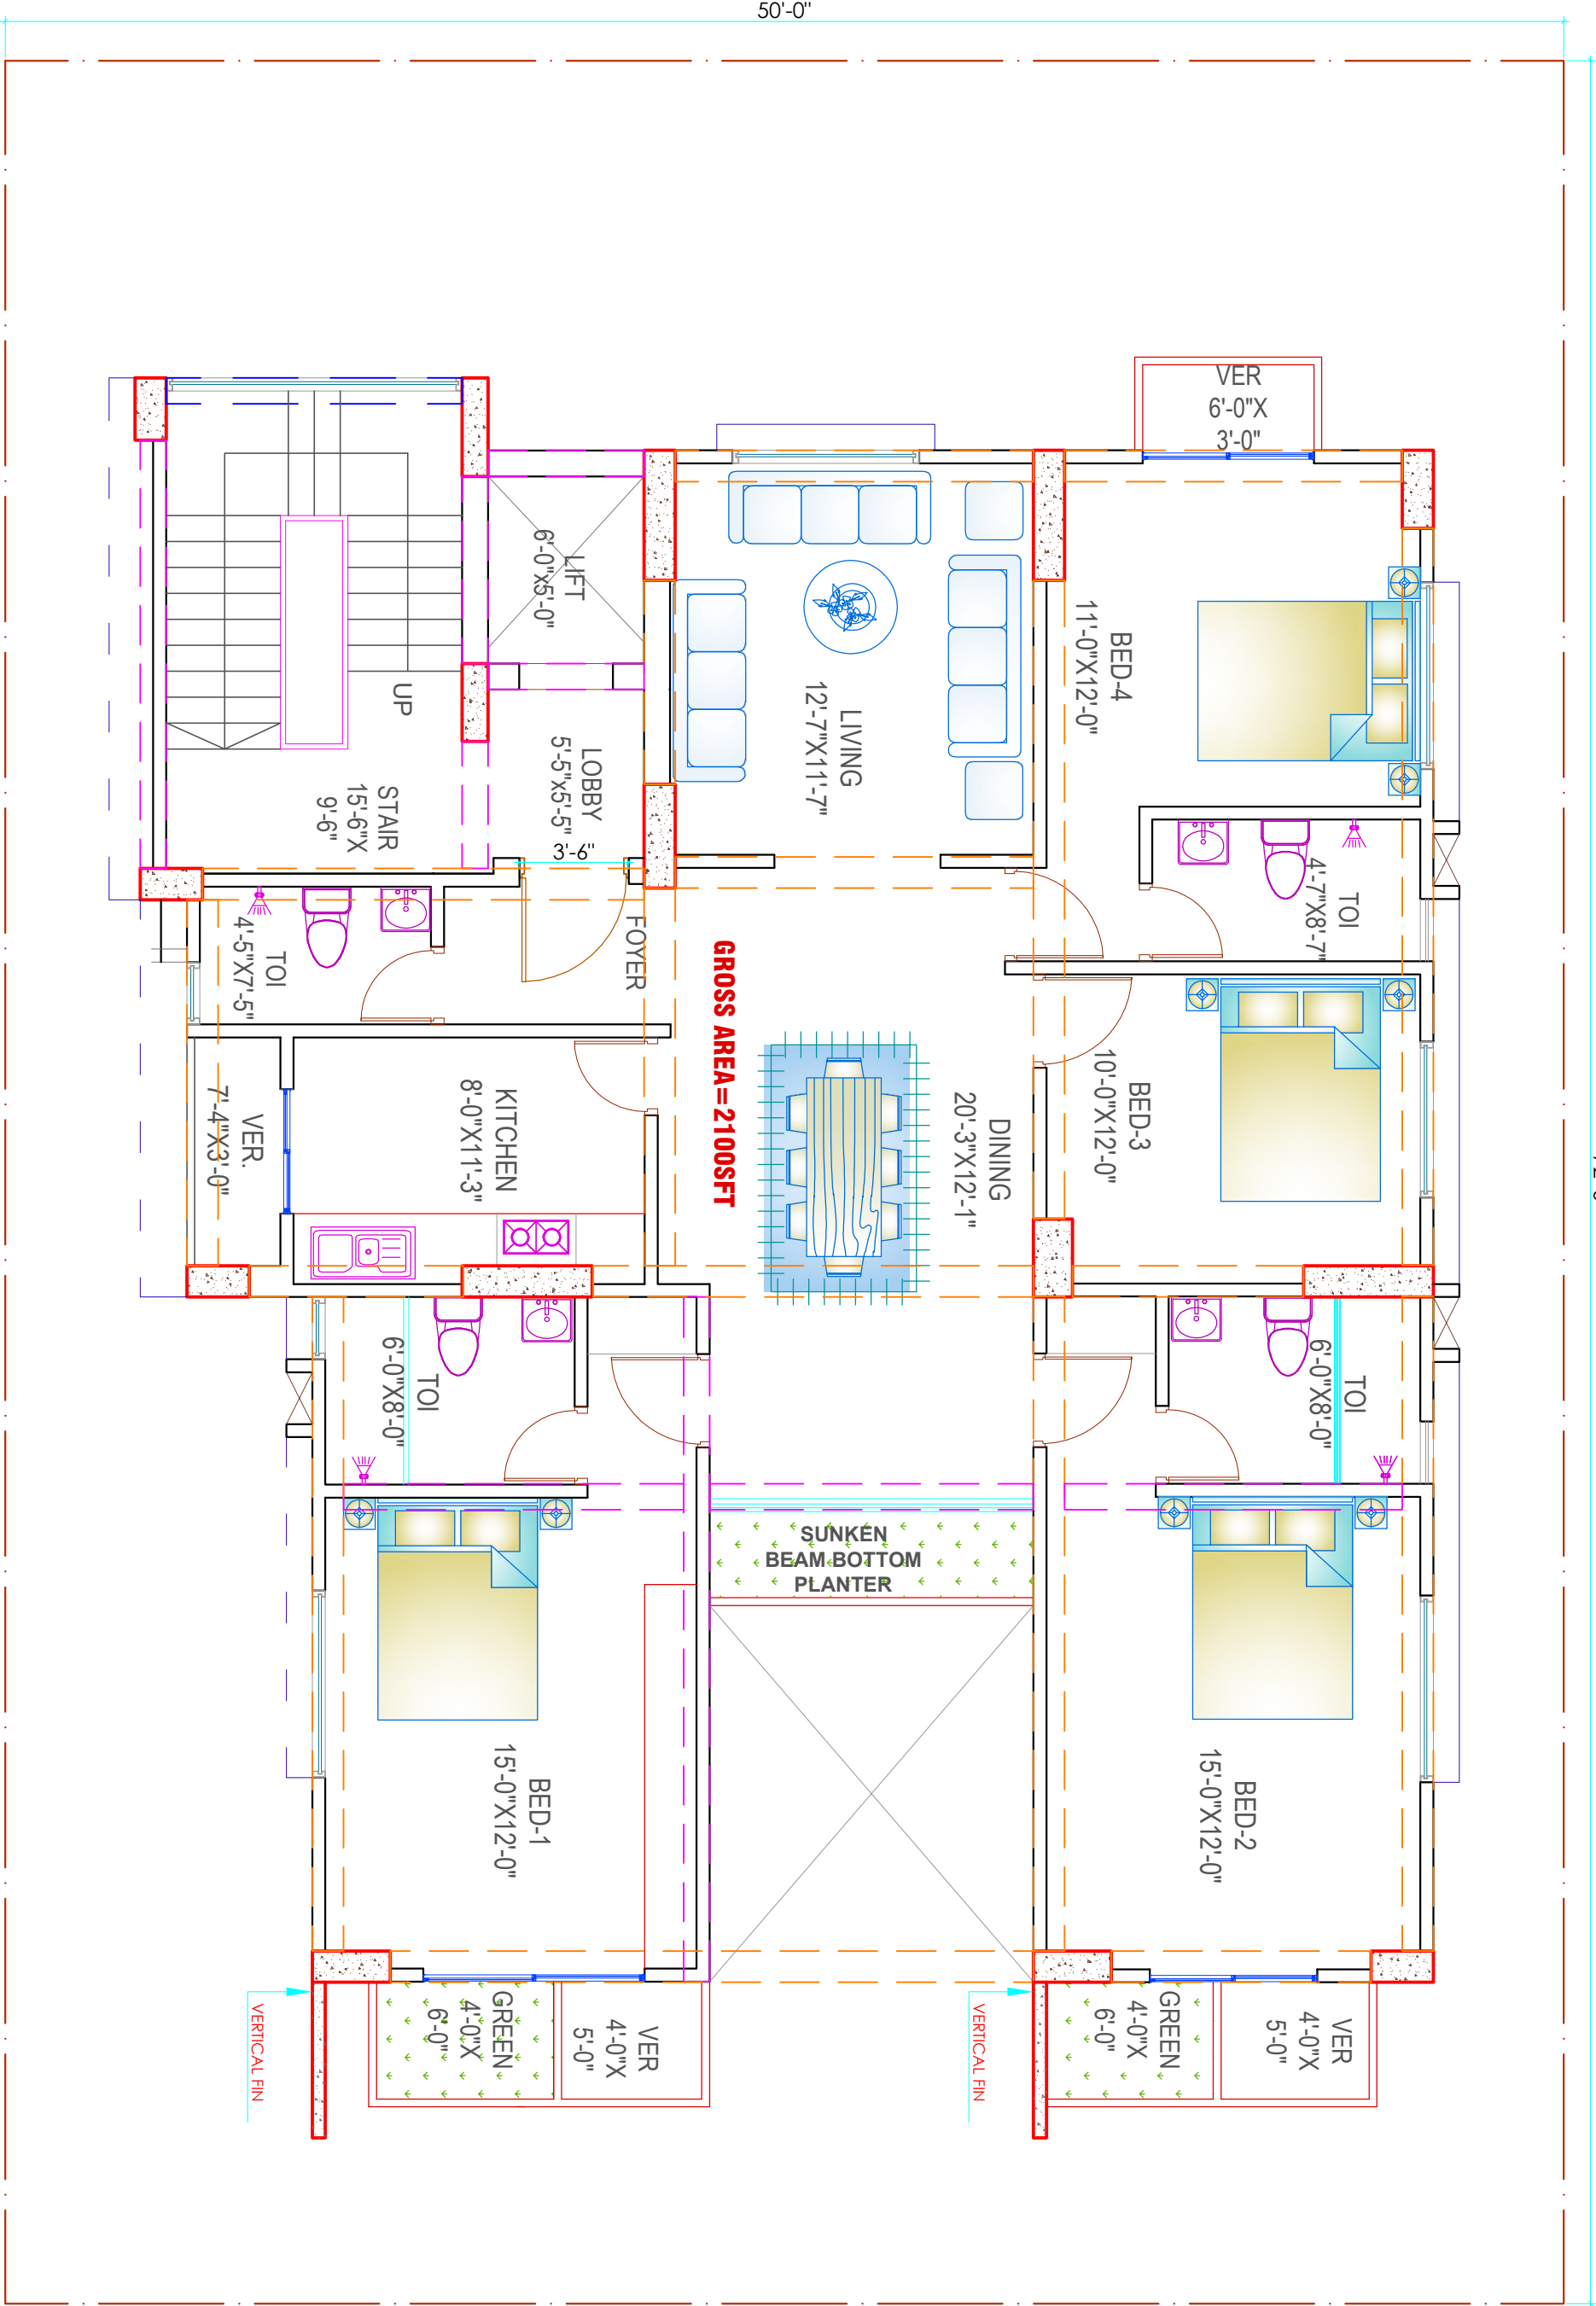

PROPOSED (G+9) STORED BUILDING "LILIUM LYRICS"
AT PLOT NO-1804/F , BLOCK-I Ext, Bashundhara R/A, Dhaka.

72'-0"

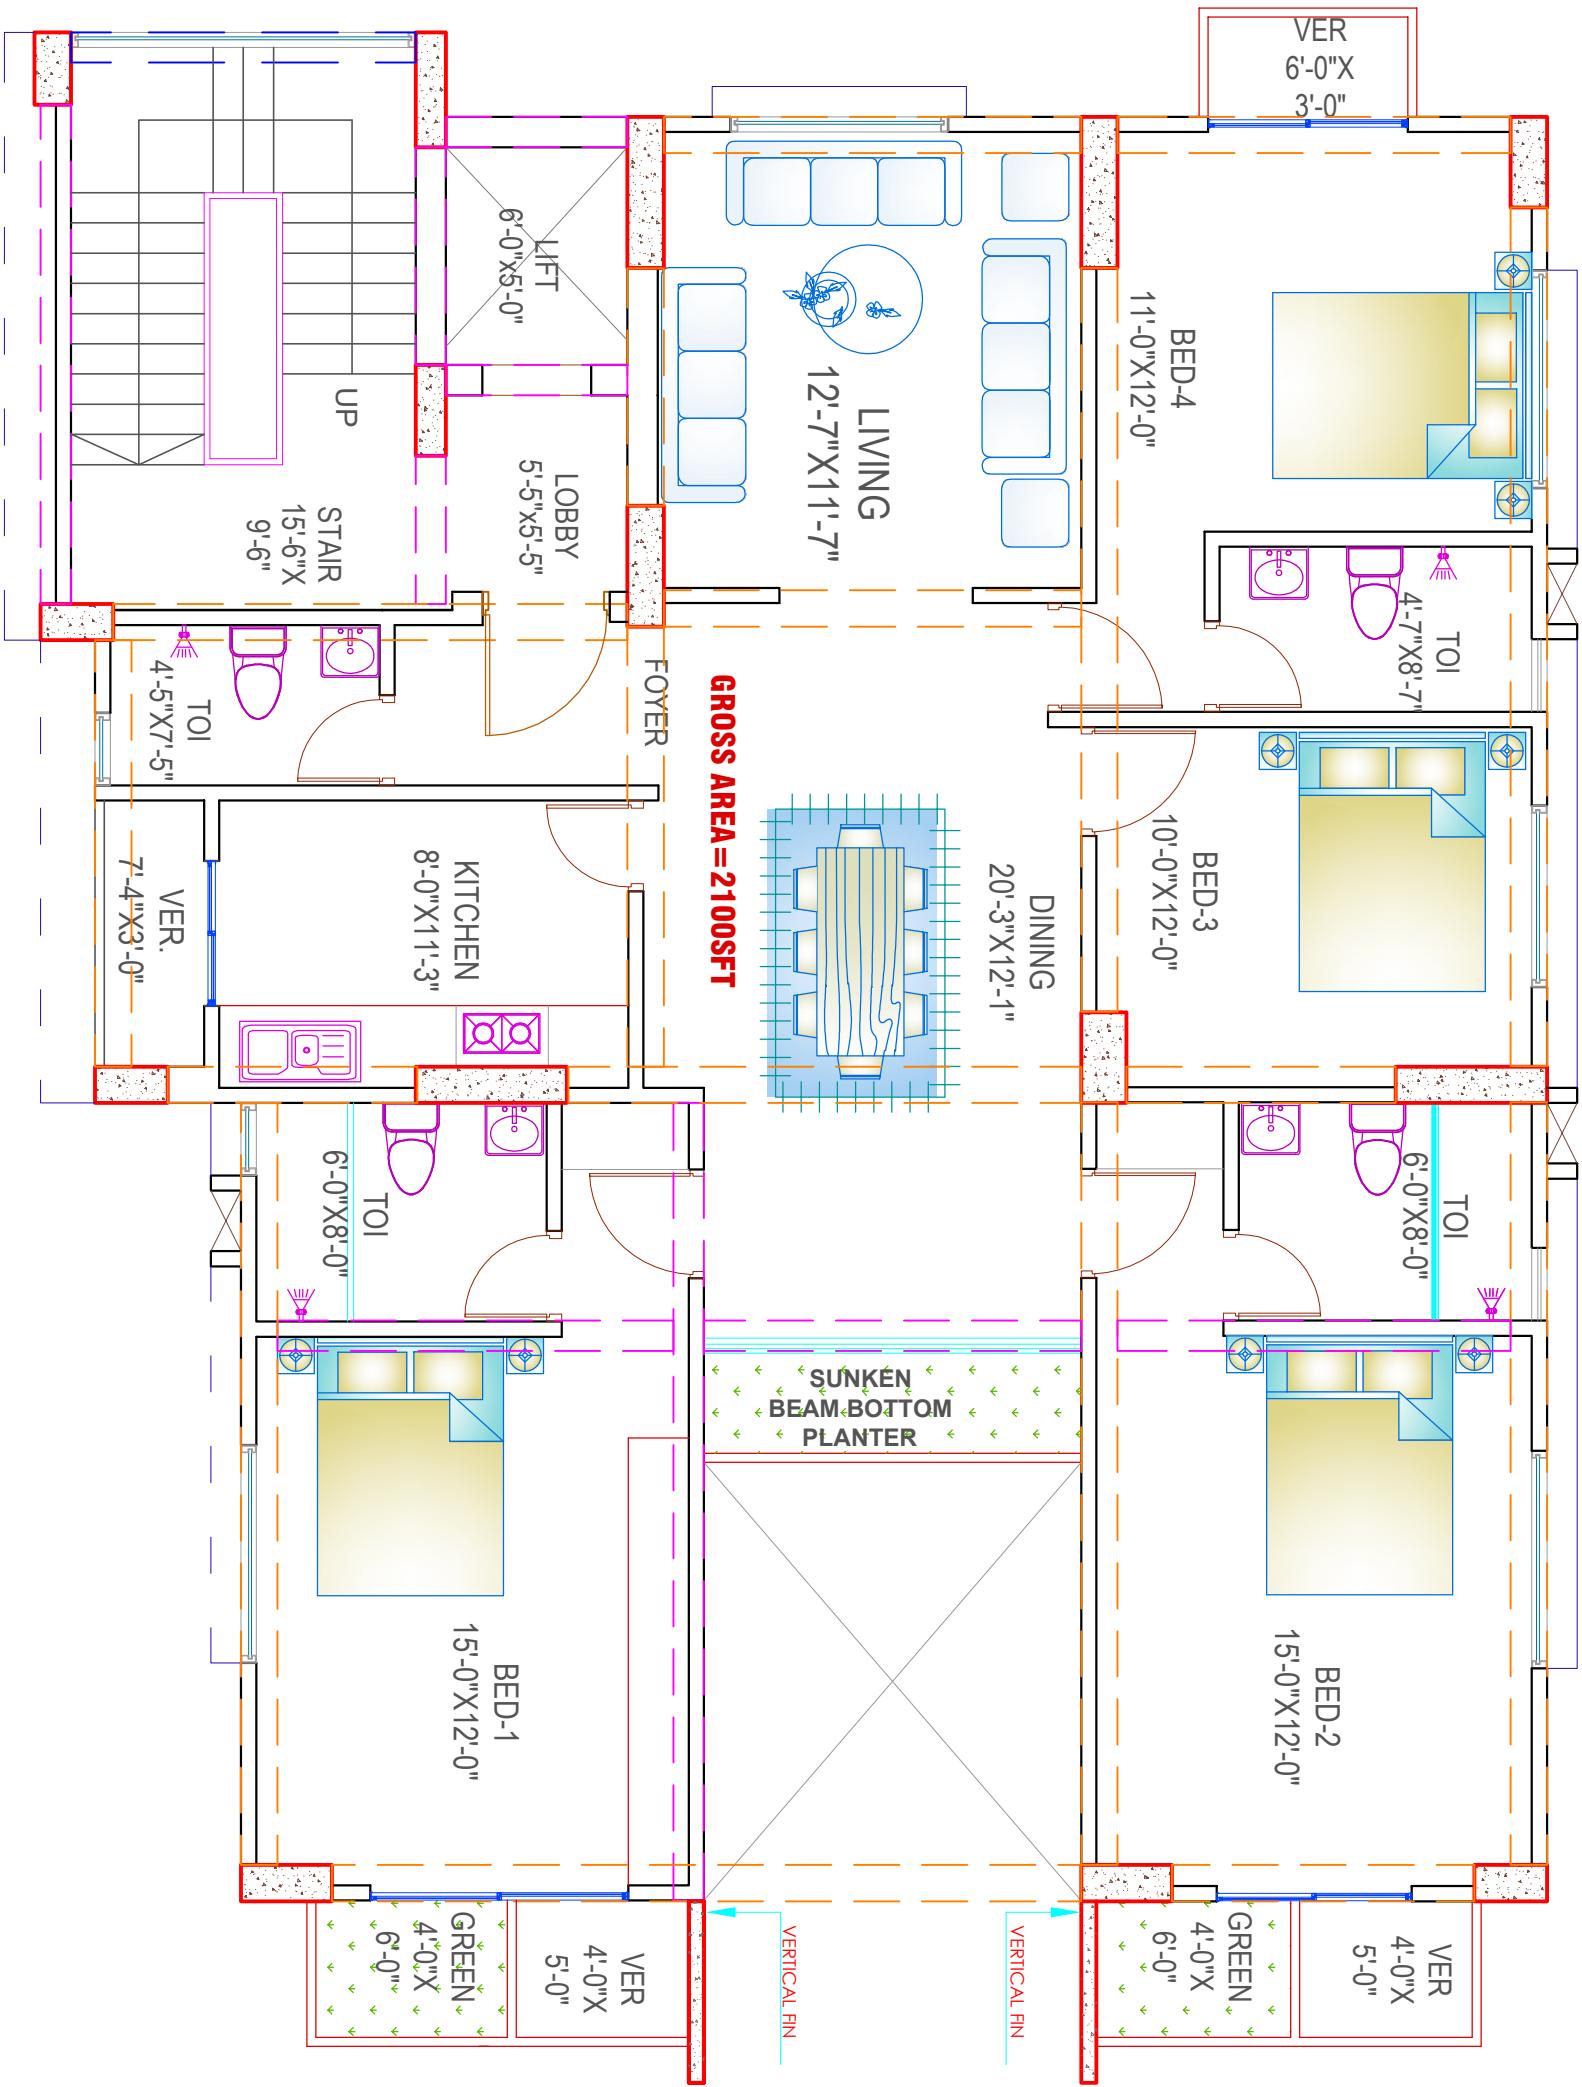

50'-0"

ROAD

PROPOSED (G+9) SIURKED BUILDING "LILUM LYRICS"
AT PLOT NO-1804/F , BLOCK-1 Ext, Bashundhara R/A, Dhaka.
72'-0"

ROAD

50'-0"

